


SHEET 2 OF 3 SHEETS

BCS 3122


SCALE 1:600 DISTANCES ARE IN METRES

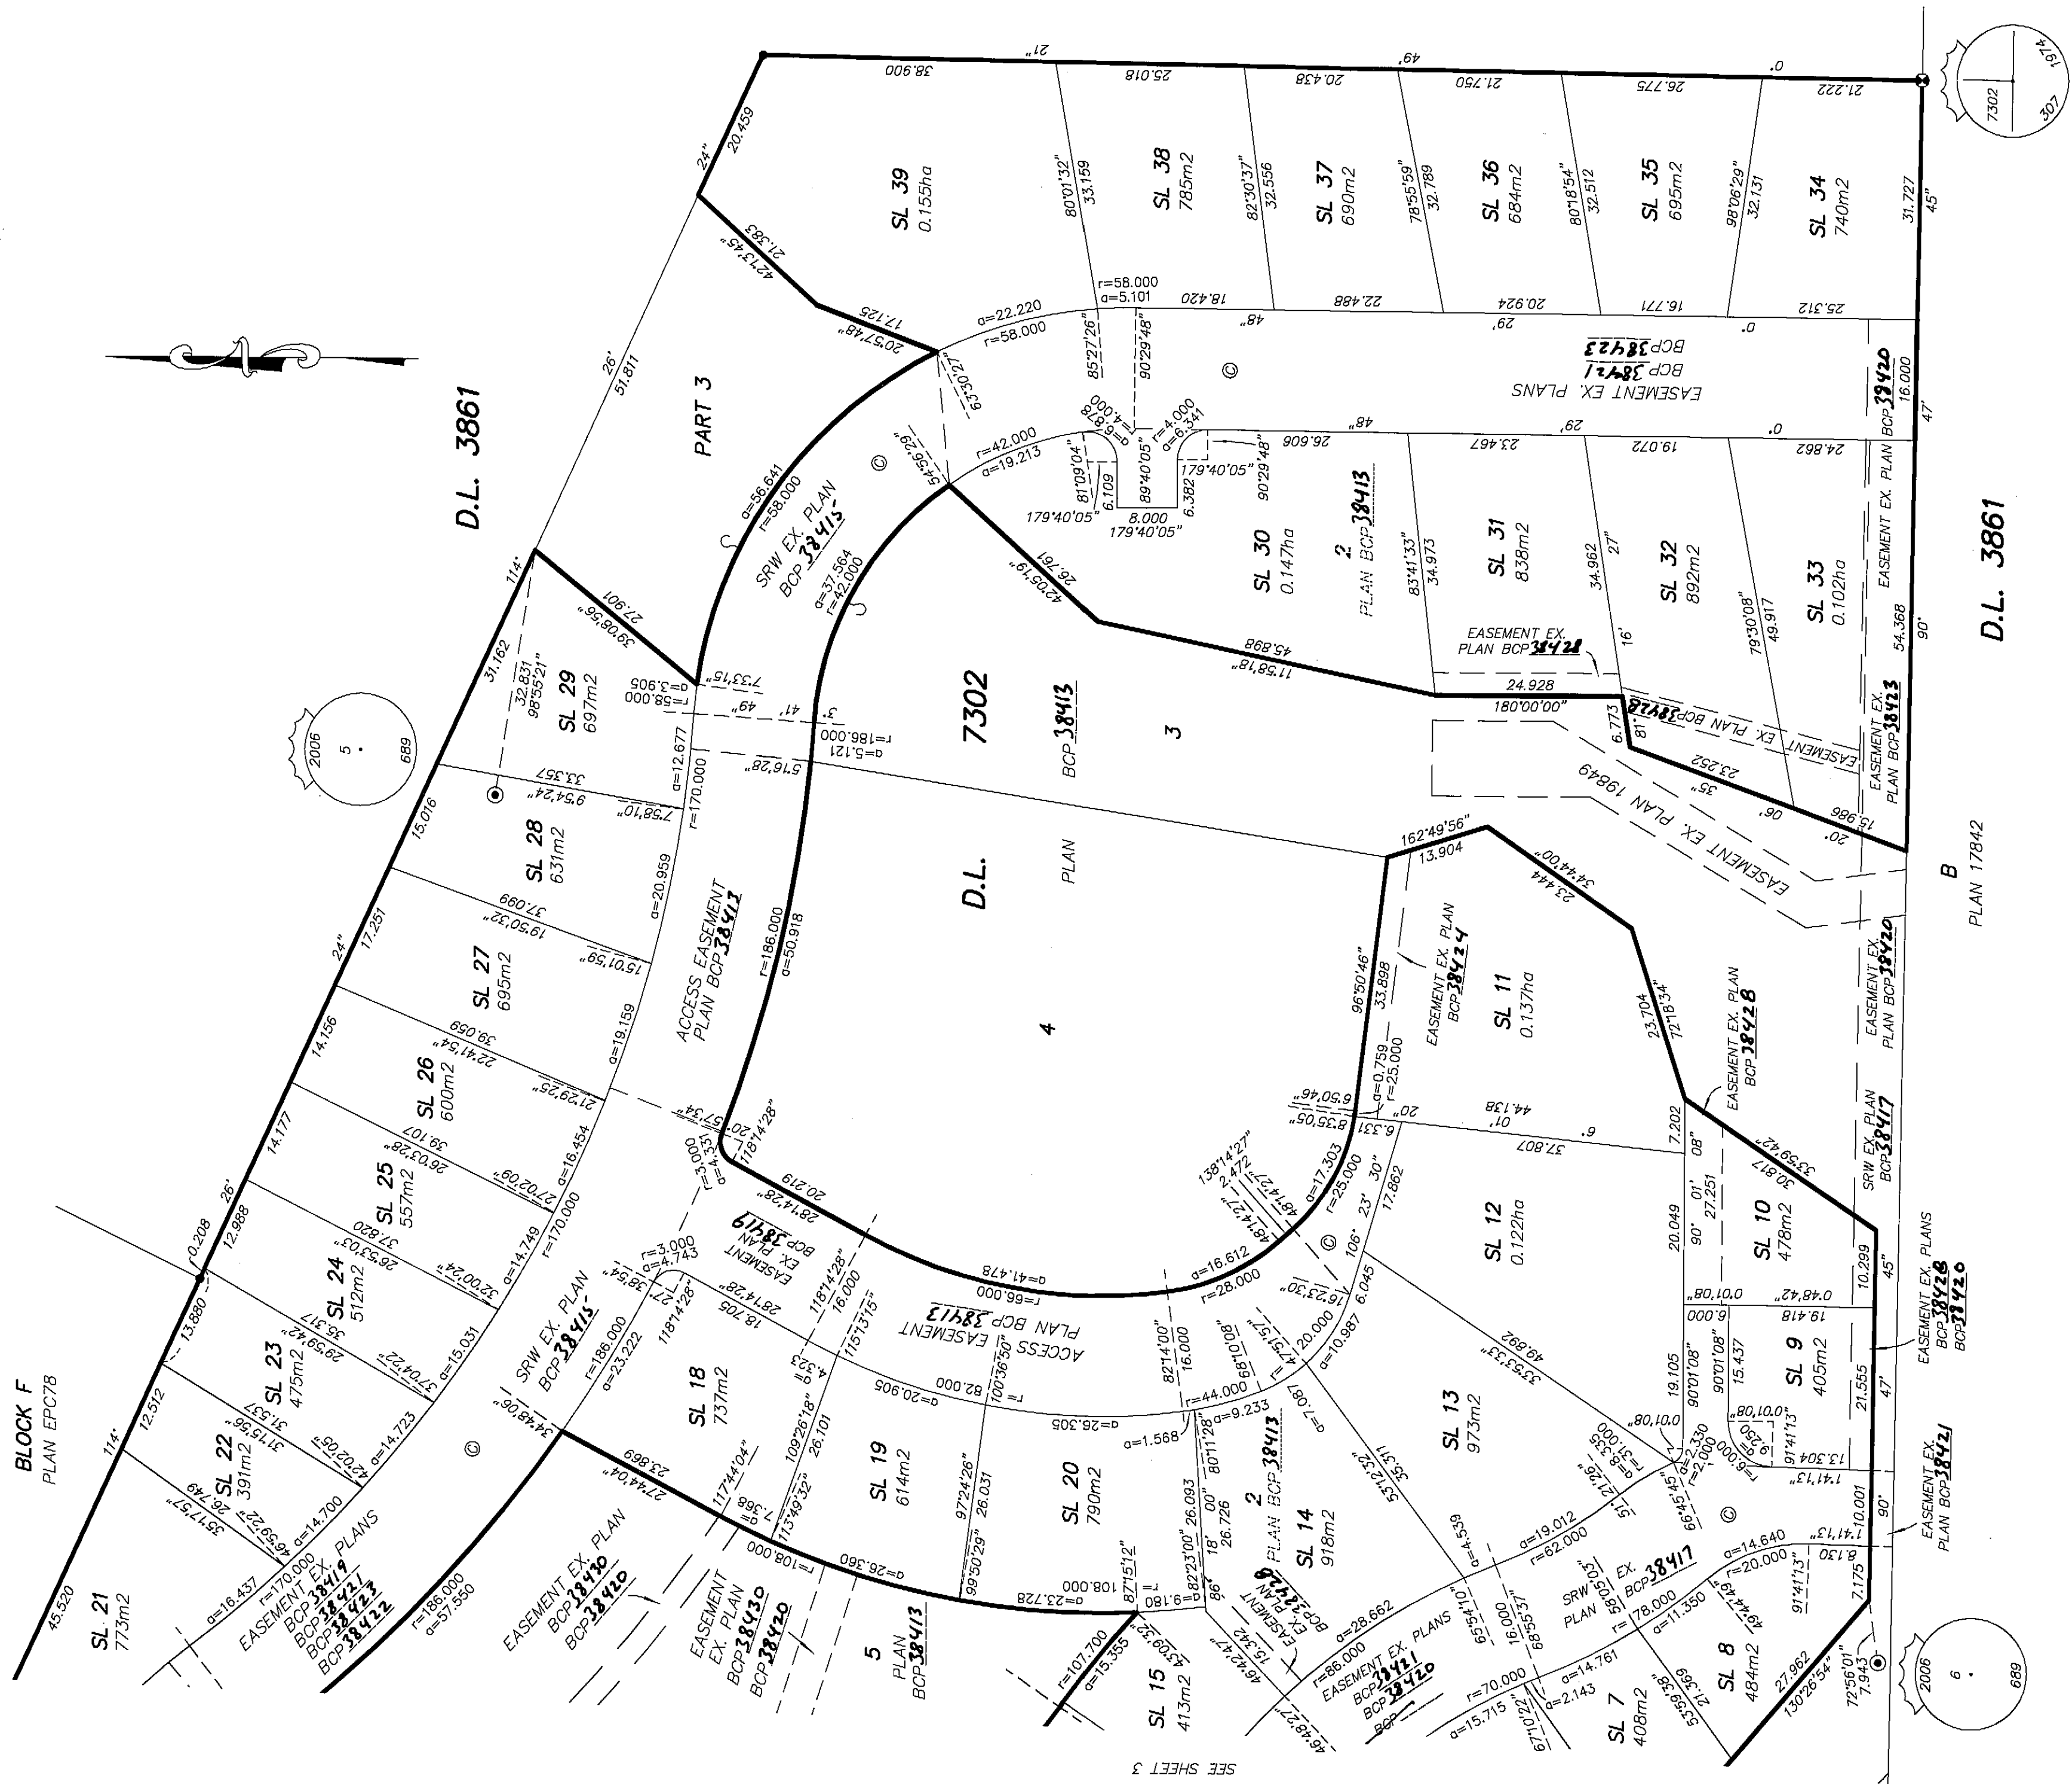

JUNE 11, 2008

ORIGINAL

0 20 40
DISTANCES ARE IN METRES
SCALE 1:600

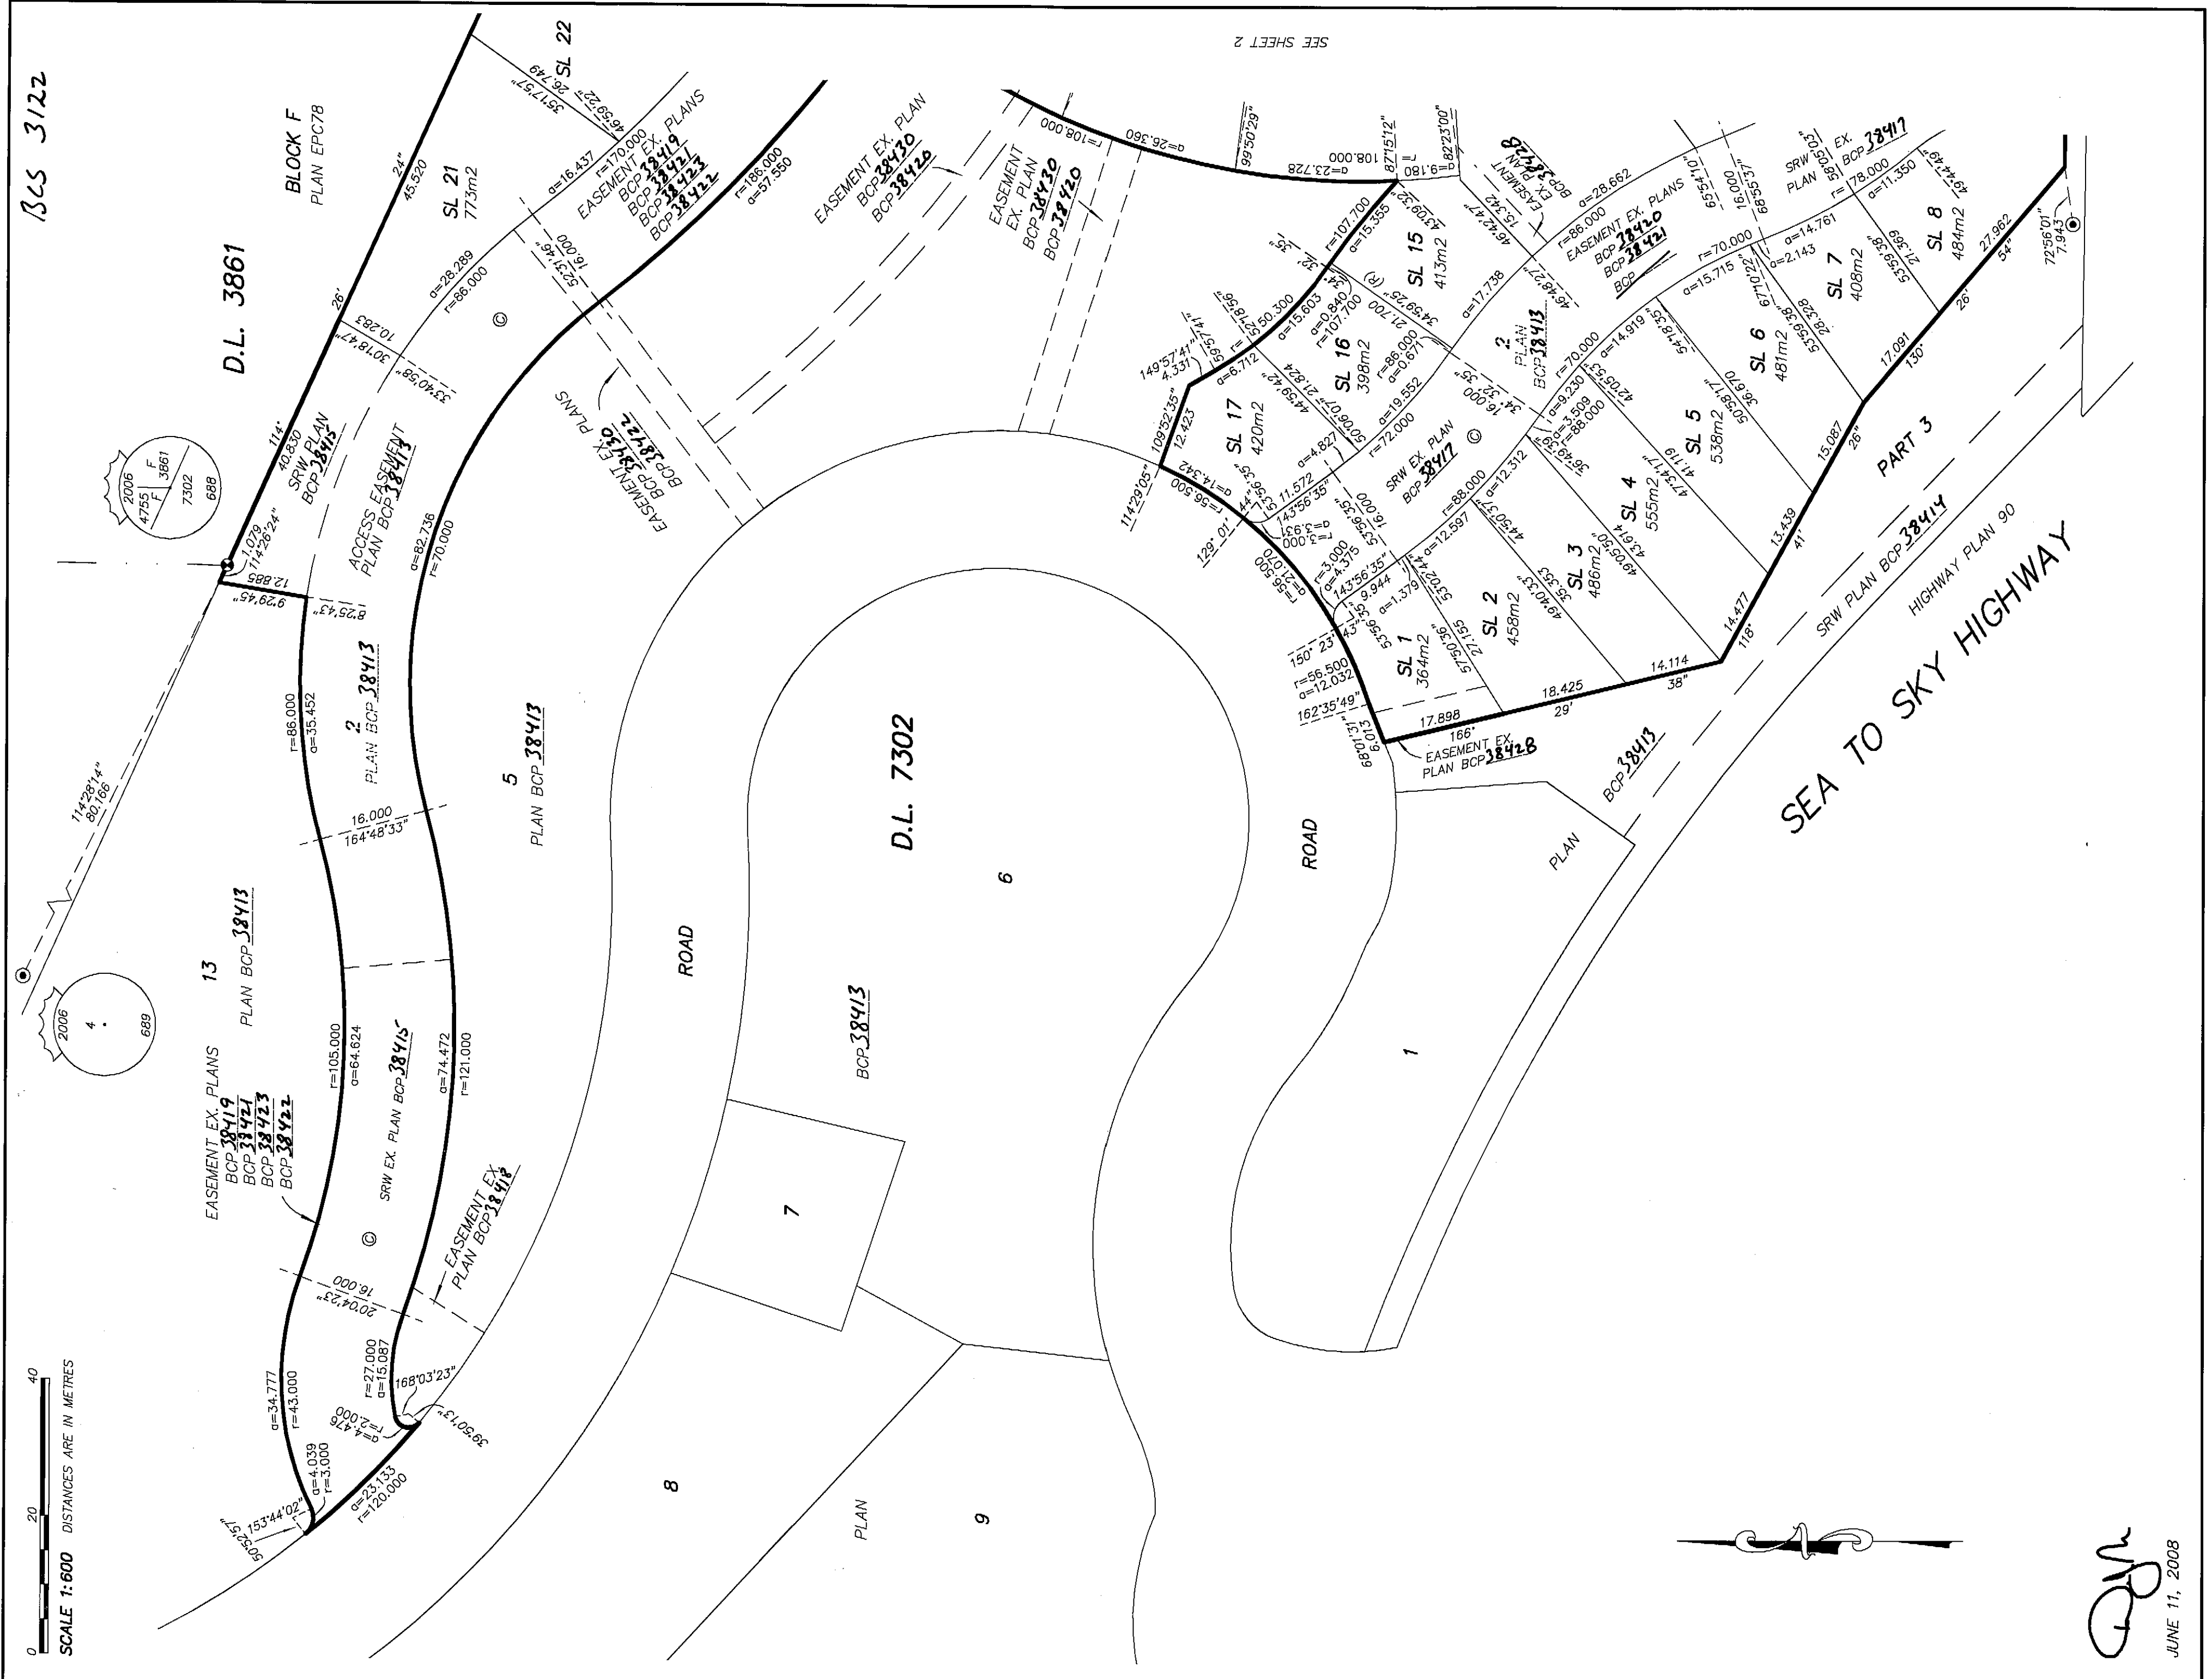1
r
2
5
L
D

GP

SHEET 1 OF 3 SHEETS

POSTING PLAN OF BARE LAND STRATA PLAN OF
LOT 2 DISTRICT LOT 7302 GROUP 1
NEW WESTMINSTER DISTRICT PLAN BCP38413

STRATA PLAN BCS 3122

DEPOSITED IN THE LAND TITLE OFFICE
AT NEW WESTMINSTER, B.C.,
THIS DAY OF , 2011.

RESORT MUNICIPALITY OF WHISTLER BCGS 92J.016



SCALE 1 : 1500 DISTANCES ARE IN METRES

LEGEND


- GRID BEARINGS ARE DERIVED FROM PLAN BCP38413
FOUND PLACED
- DENOTES STANDARD IRON POST
 - DENOTES LEAD PLUG
 - ⊙ DENOTES STANDARD CONCRETE POST
 - ⊗ DENOTES STANDARD CAPPED POST FOUND
 - Fd DENOTES FOUND
 - Wt DENOTES WITNESS
 - m2 DENOTES SQUARE METRES
 - ha DENOTES HECTARES
 - (R) DENOTES RADIAL
 - SL DENOTES STRATA LOT
 - ⊙ DENOTES COMMON PROPERTY

THIS PLAN SHOWS ONE OR MORE WITNESS POSTS WHICH ARE
SET ALONG THE PRODUCTION OF THE PROPERTY BOUNDARY
UNLESS OTHERWISE NOTED

NAME OF DEVELOPMENT
RAINBOW PROPERTIES

CIVIC ADDRESS:
WHISTLER, B.C.

REGISTRAR

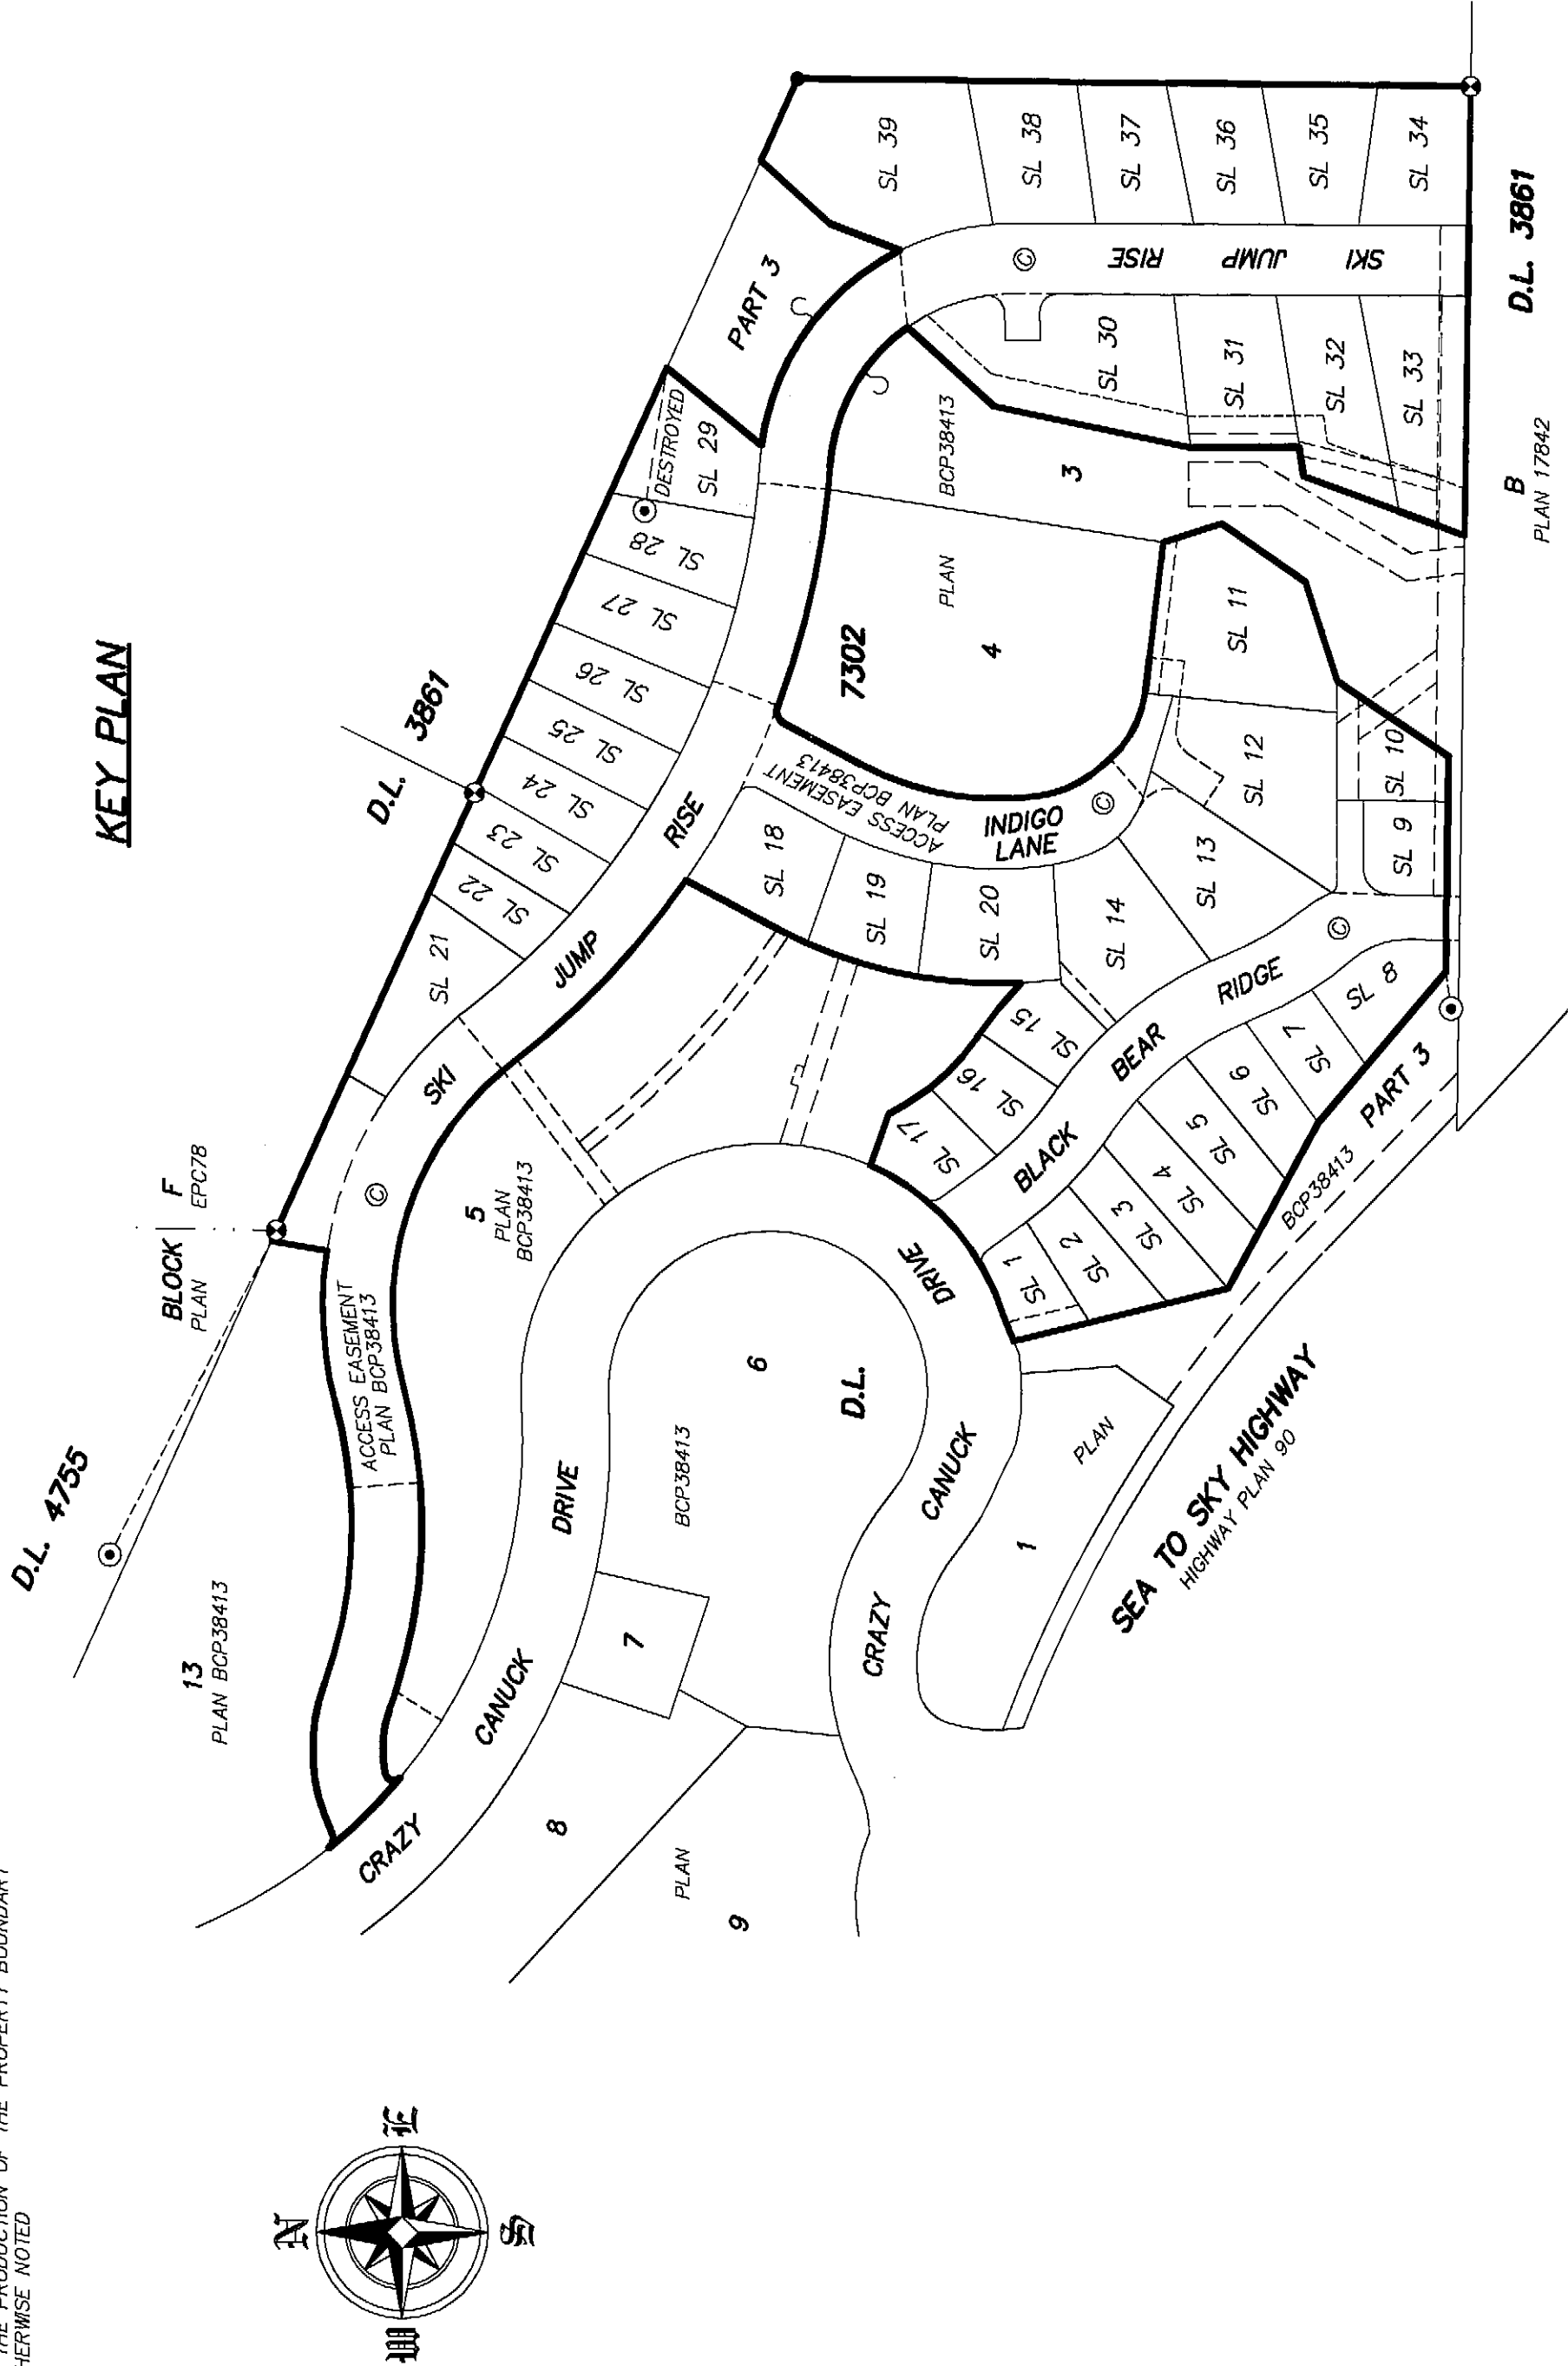

POSTING OF BLOCK OUTLINE SURVEY IS HEREBY
APPROVED THIS 12th DAY OF April, 2011.

[Signature]
For SURVEYOR GENERAL
FILE: 10500-30-585

THE MONUMENTATION ON THIS SURVEY IS
APPROVED THIS 12th DAY OF April, 2011.

[Signature]
For SURVEYOR GENERAL
FILE: 10440-07-001

I, DARRYL J. MITCHELL, A BRITISH COLUMBIA LAND SURVEYOR,
CERTIFY THAT I WAS PRESENT AT AND PERSONALLY
SUPERINTENDED THE SURVEY REPRESENTED BY THIS PLAN, AND
THAT THE SURVEY AND PLAN ARE CORRECT. THE FIELD SURVEY
WAS COMPLETED ON THE 16th DAY OF DECEMBER, 2010. THE PLAN
WAS COMPLETED AND CHECKED, AND THE CHECKLIST FILED UNDER
121661 ON THE 7th DAY OF APRIL, 2011.

[Signature]
B.C.L.S.

THIS PLAN LIES WITHIN THE SQUAMISH LILLOOET REGIONAL DISTRICT


BUTLER SUNDWICK & ASSOCIATES
PROFESSIONAL LAND SURVEYORS
101, 32885 VENTURA AVENUE
ABBOTSFORD, B.C. V2S 6A3
T: 604-853-2700 F: 604-853-2710
FILE : M4195
DWG : 4195-BSI-PP

ORIGINAL

SHEET 2 OF 3 SHEETS


STRATA PLAN BCS 3122

SCALE 1:600 DISTANCES ARE IN METRES

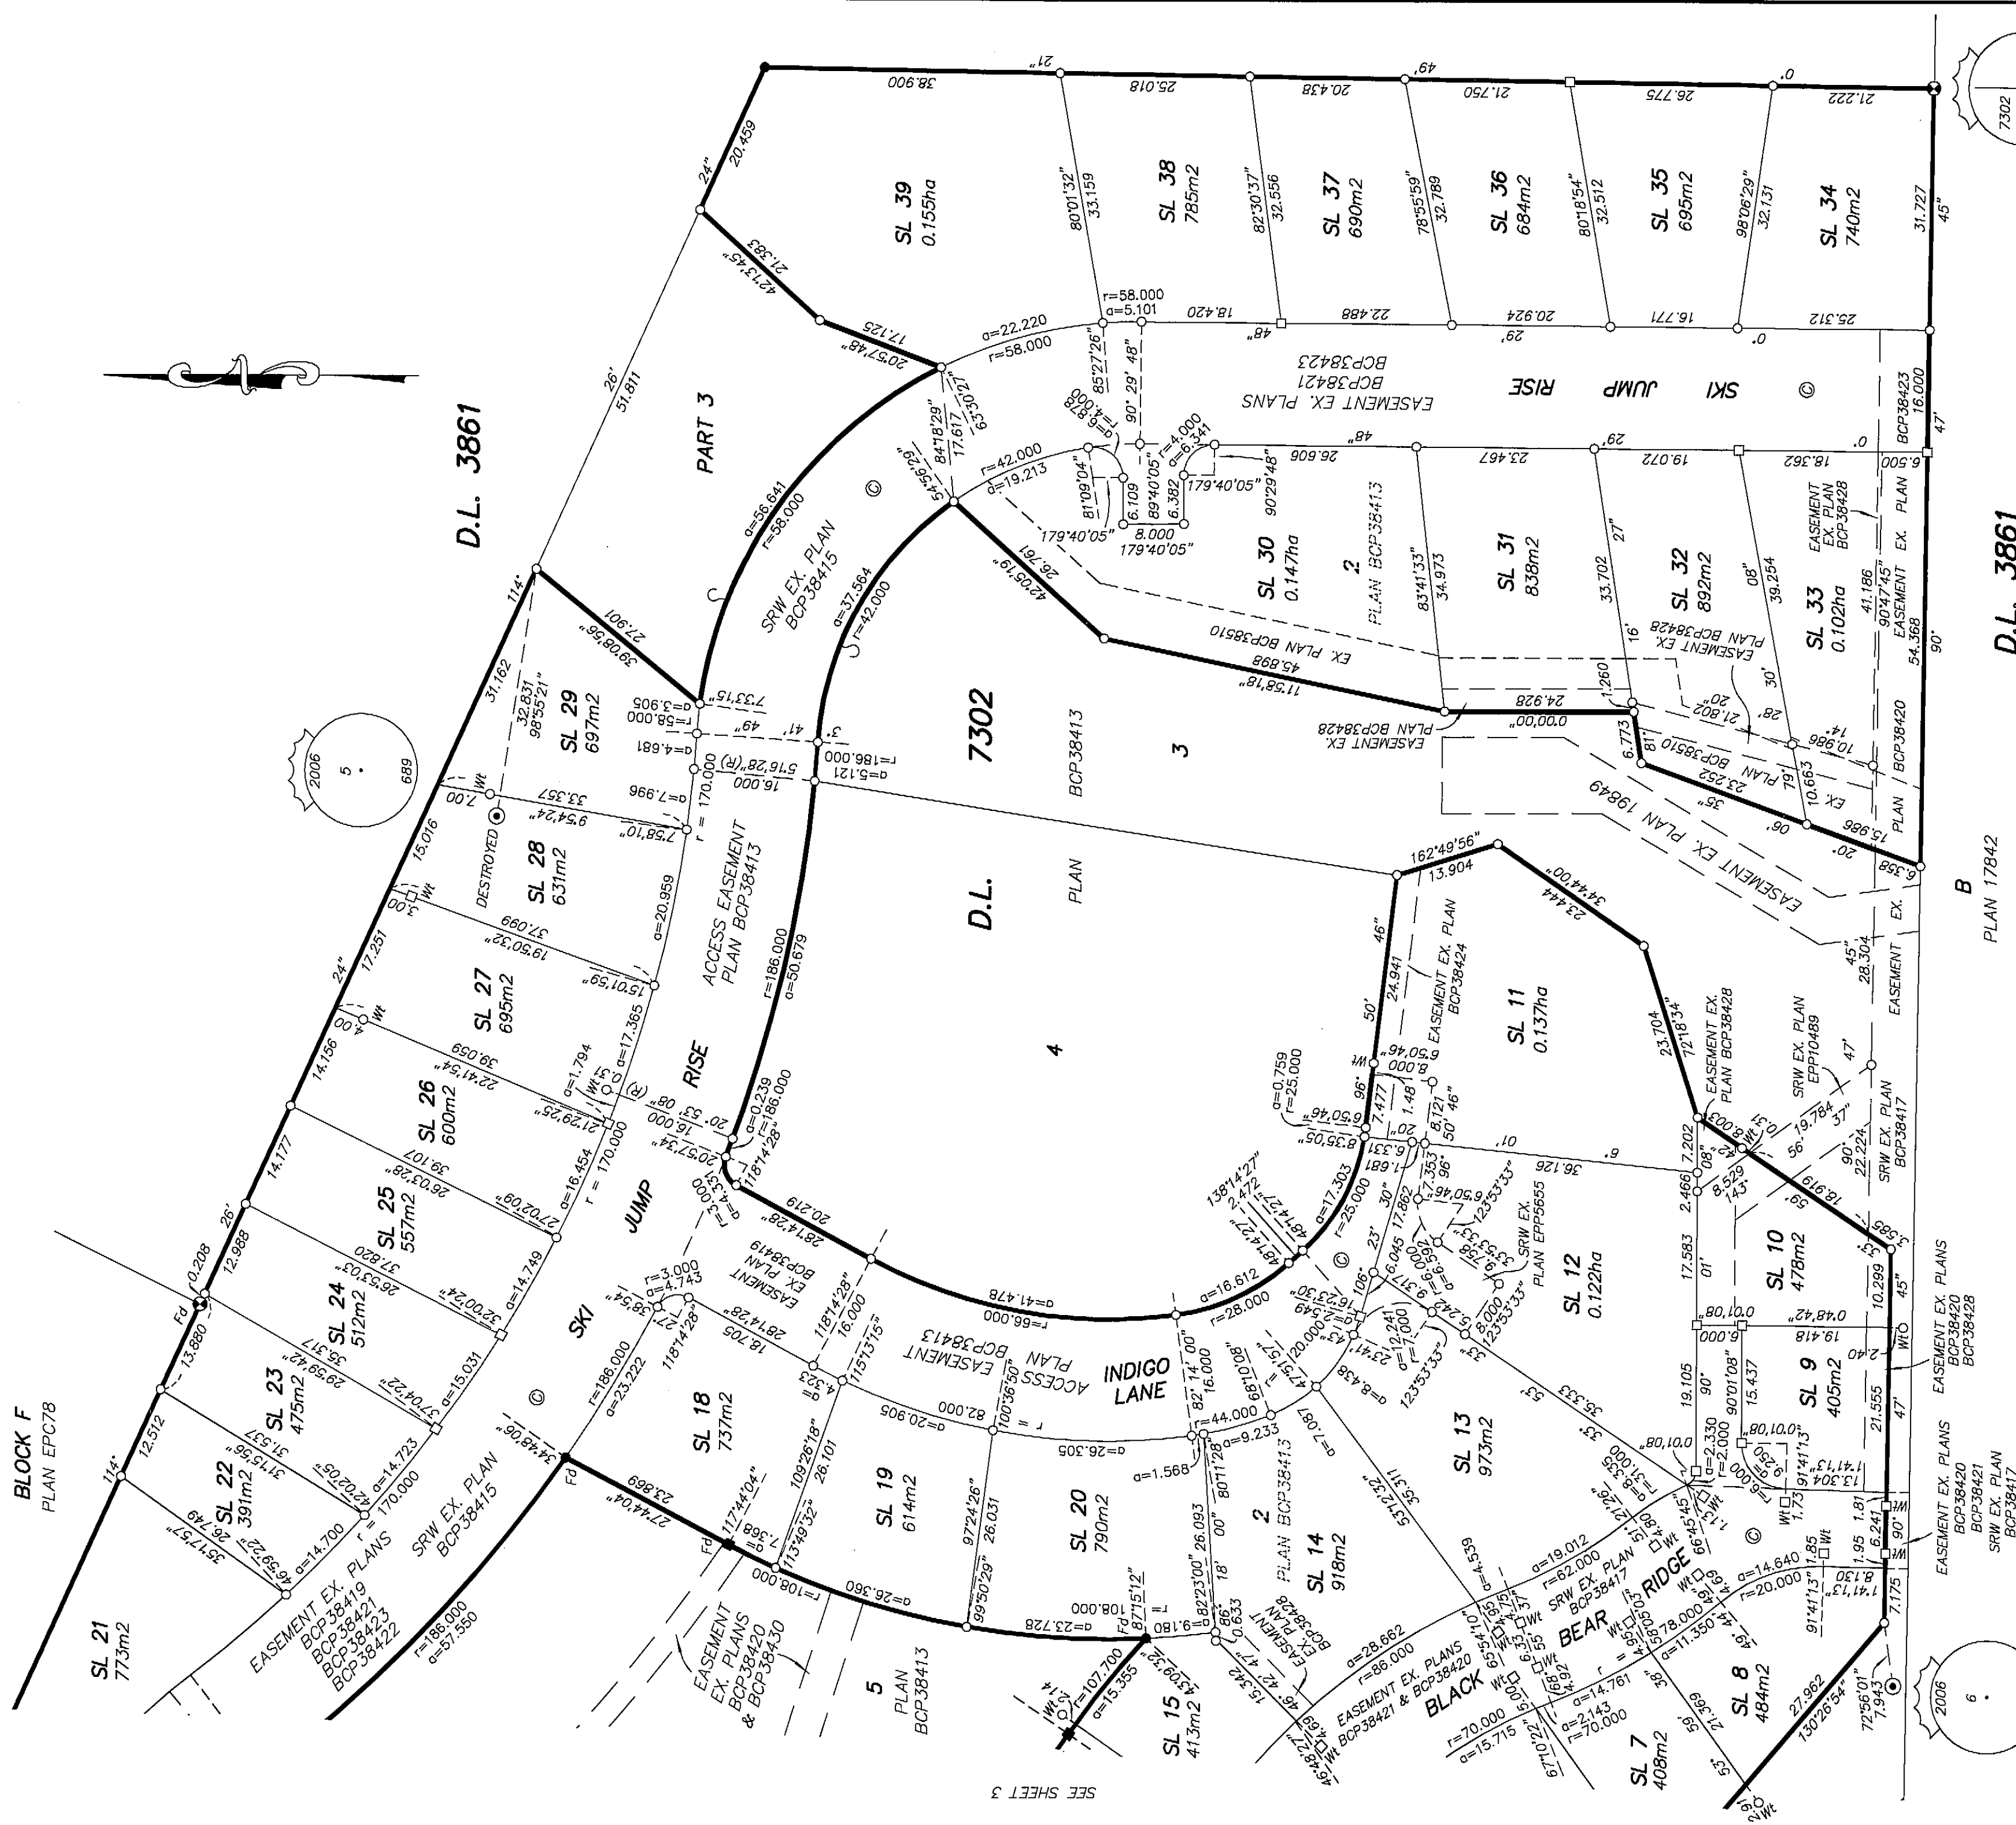

BUTLER SUNDMICK & ASSOCIATES
PROFESSIONAL LAND SURVEYORS
101, 32885 VENTURA AVENUE
ABBOTSFORD, B.C. V2S 6A3
T: 604-853-2700 F: 604-853-2710
FILE : M4195
DWG : 4195-B51-PP

APRIL 7, 2011

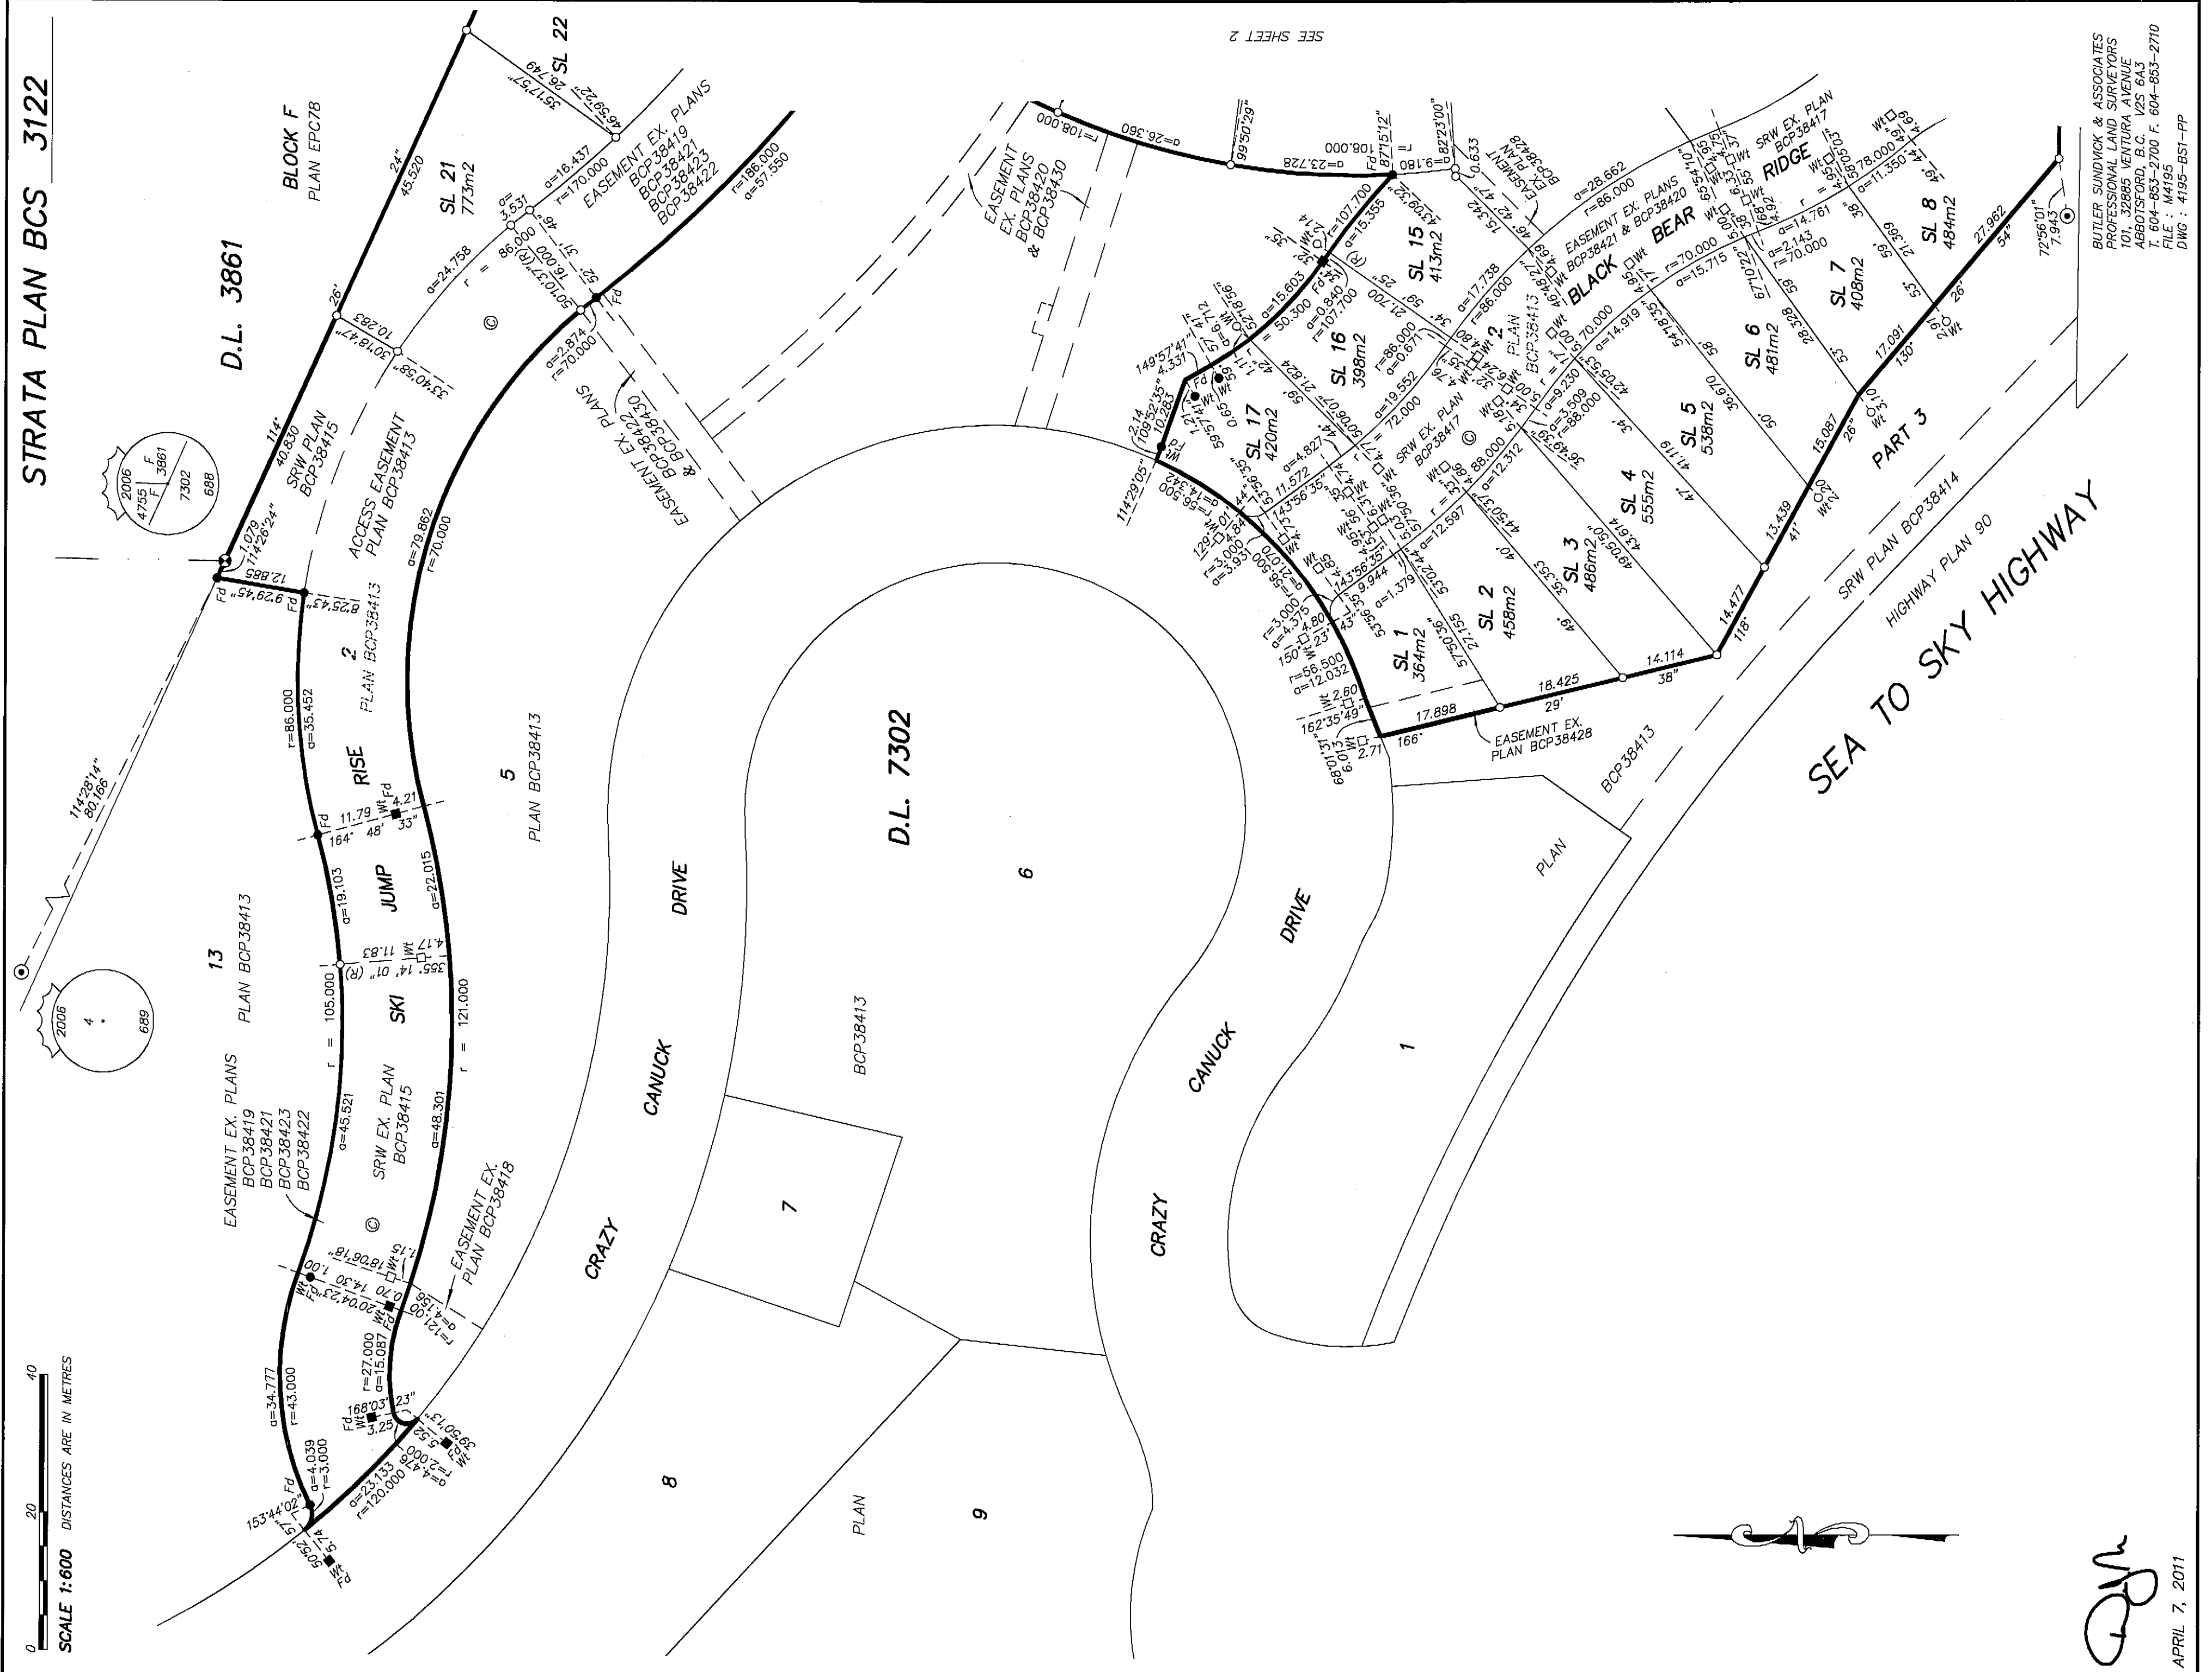

APRIL 7, 2011

ORIGINAL